



— Blivande mark
- - - Befintlig mark


SKALA 1:100
10
9
8
7
6
5
4
3
2
1
0

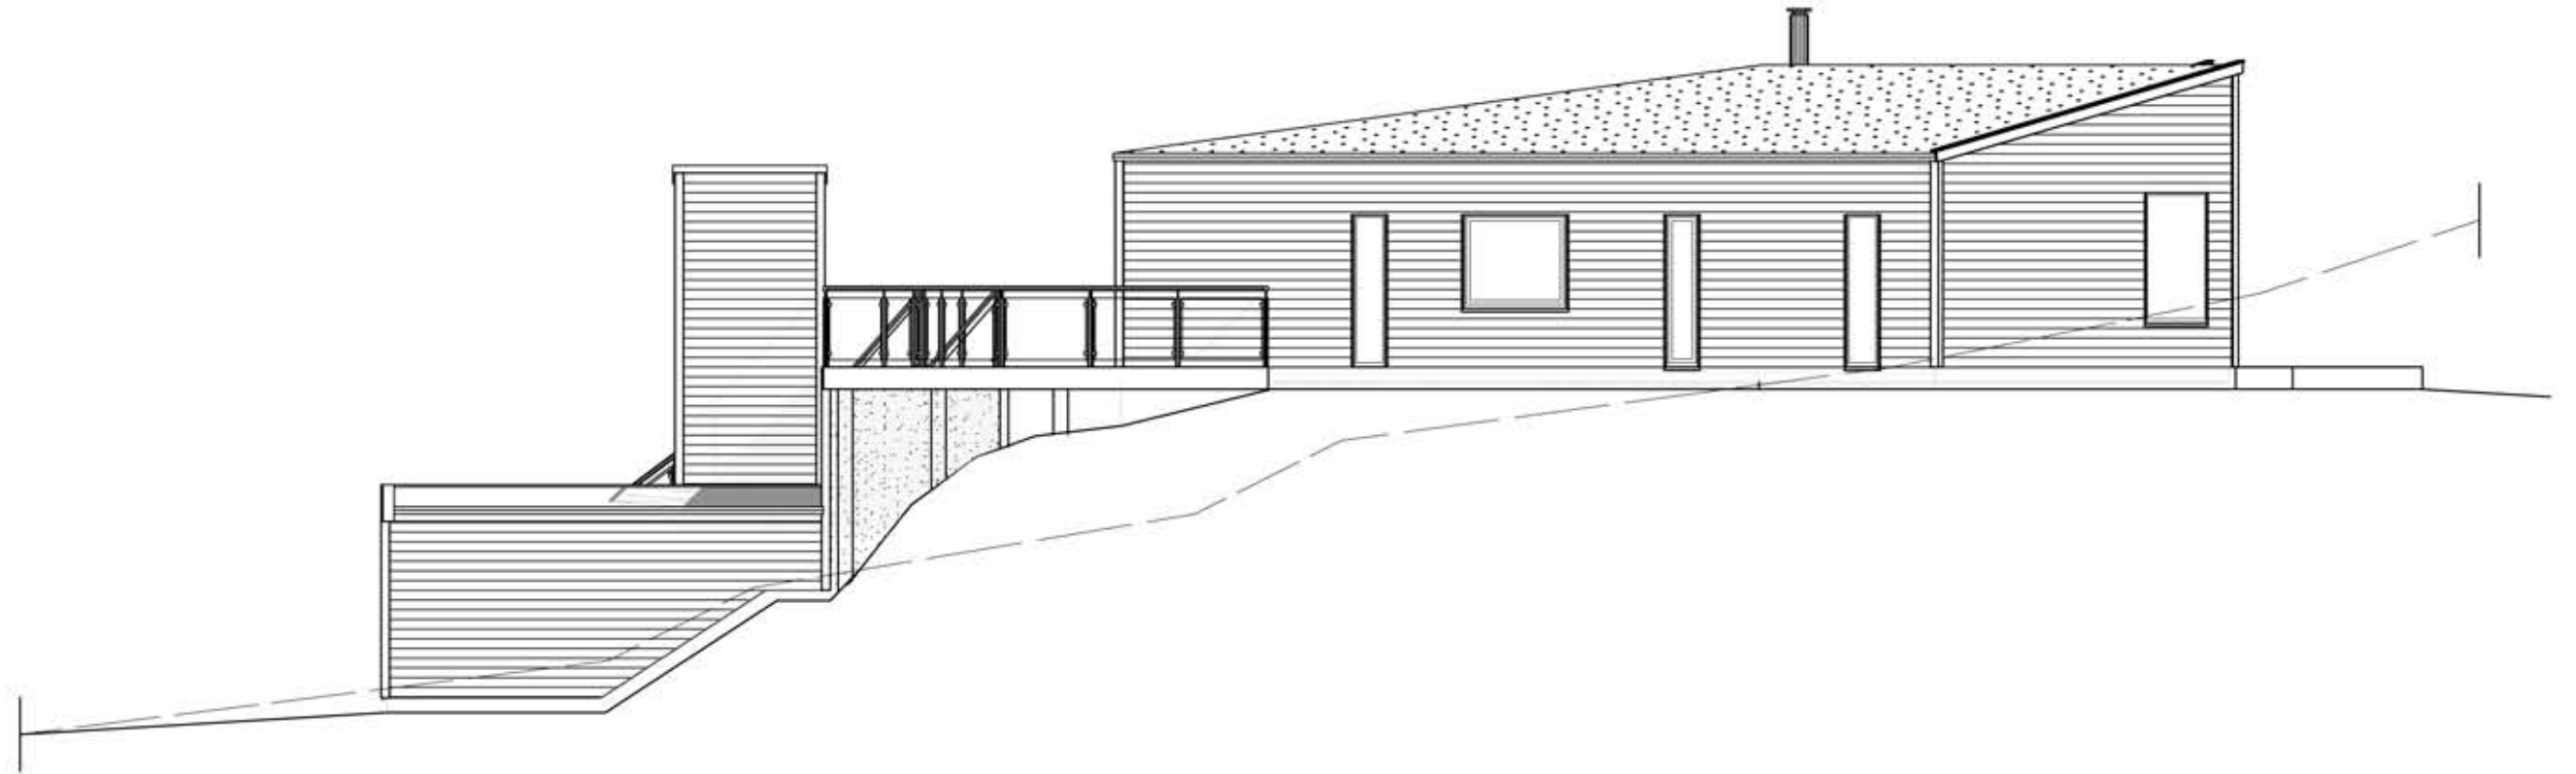


SKALA 1:100
10
5
0
1
2
3
4
5
6
7
8
9
10

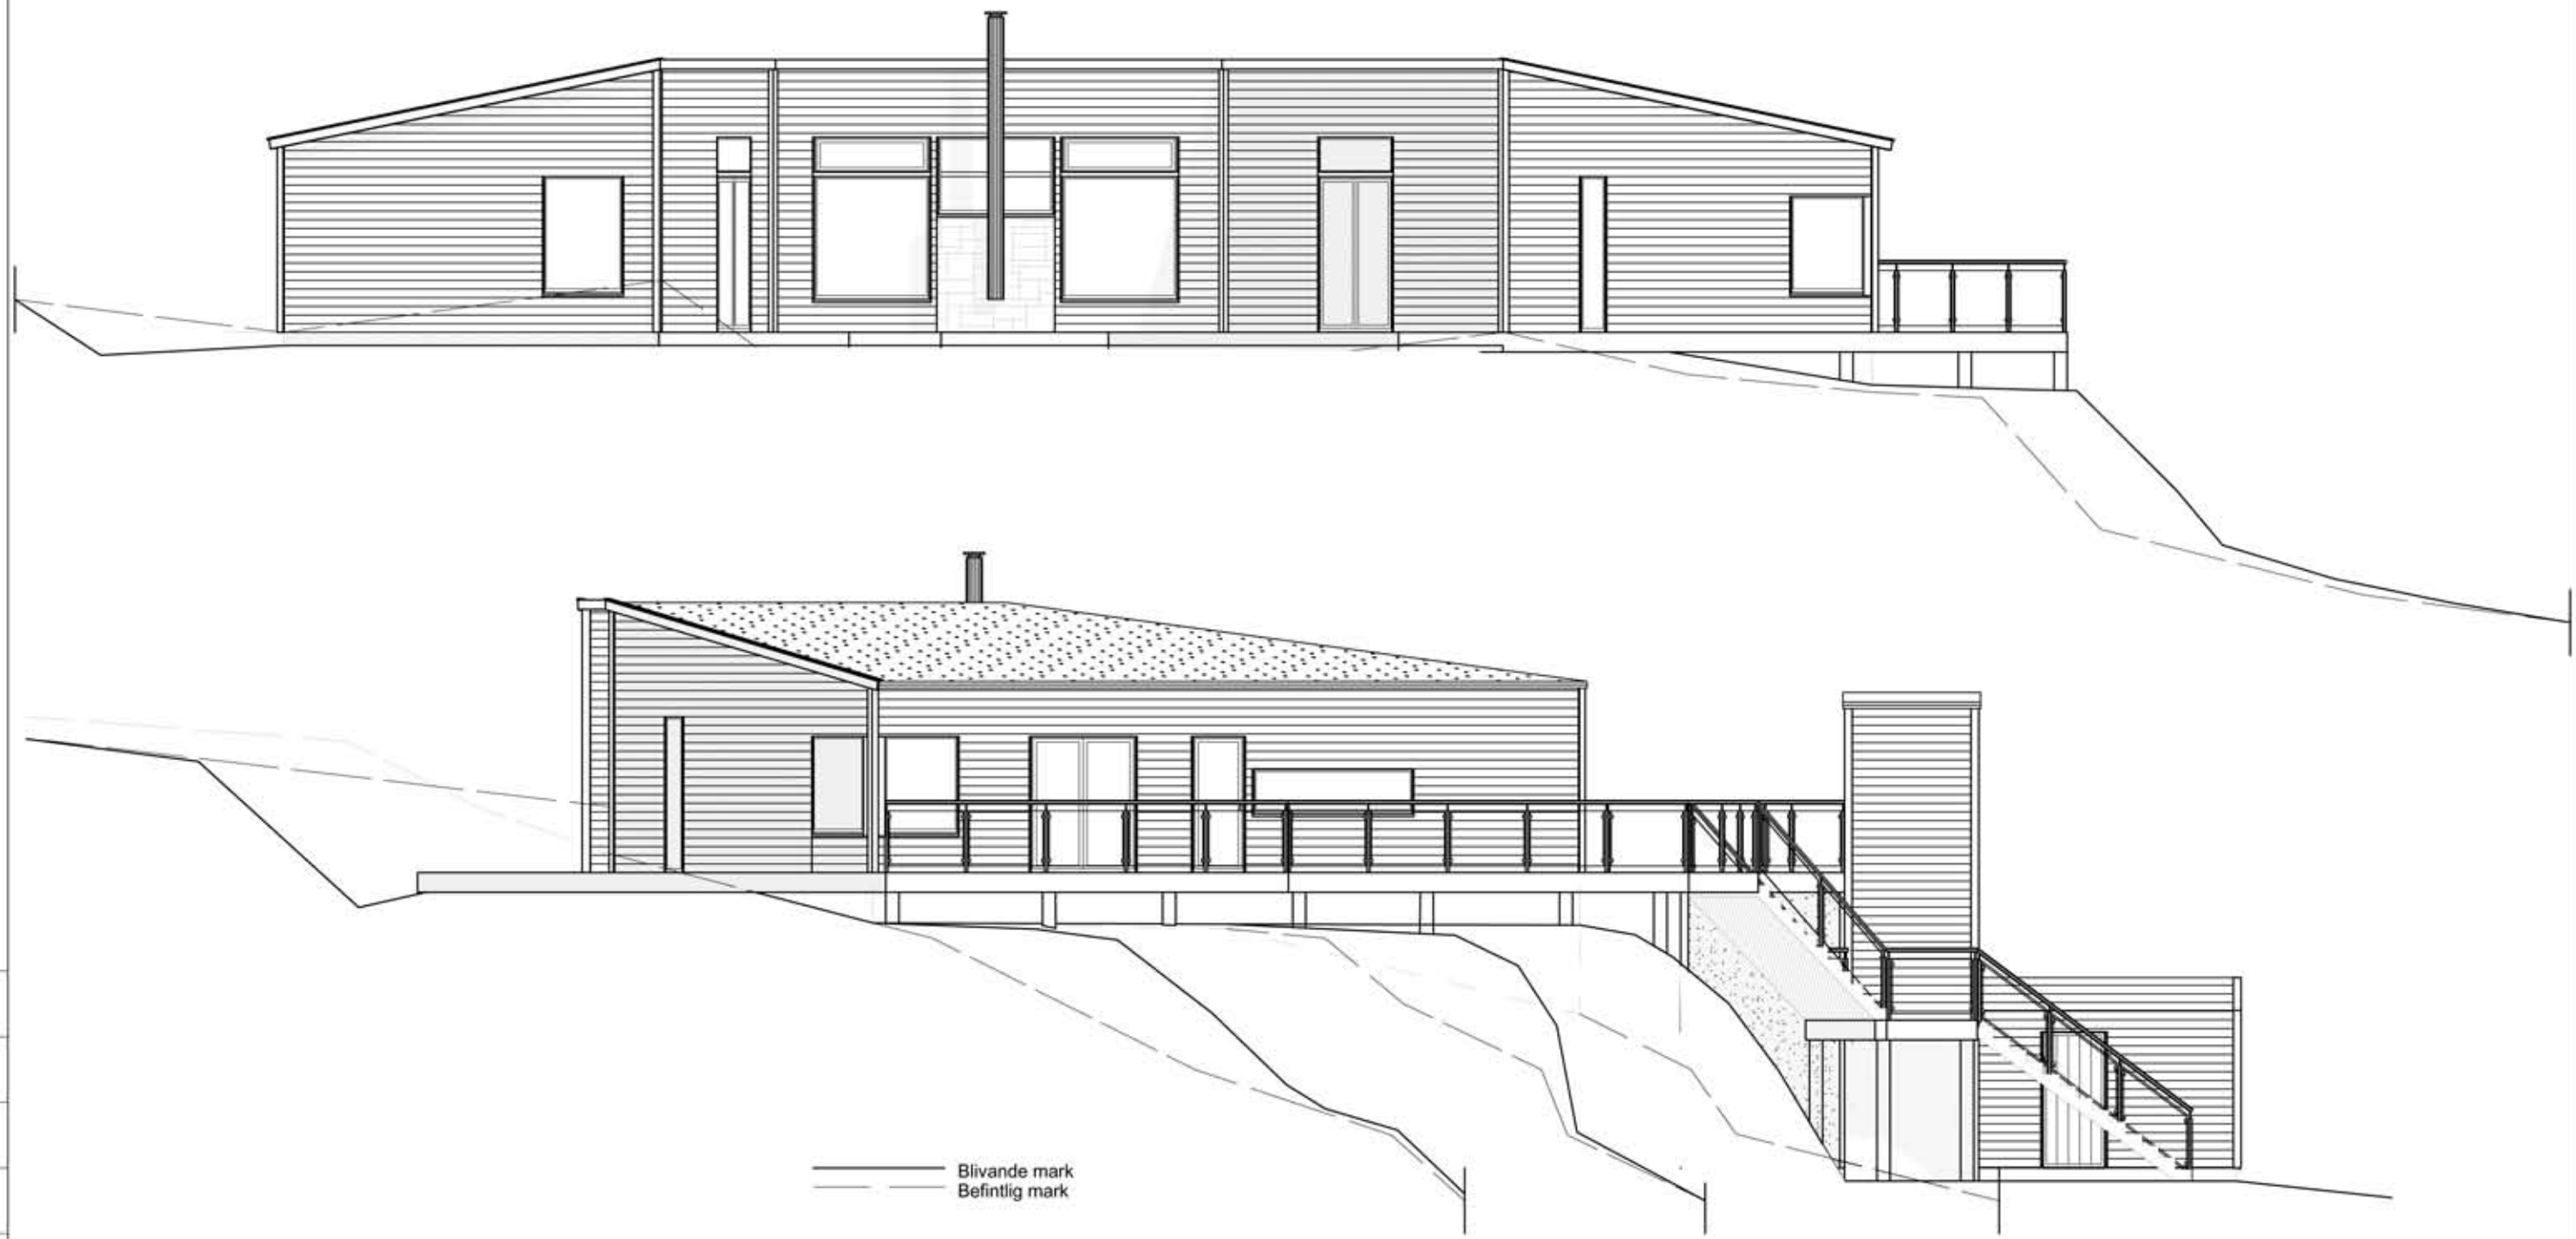


— Blivande mark
- - - Befintlig mark

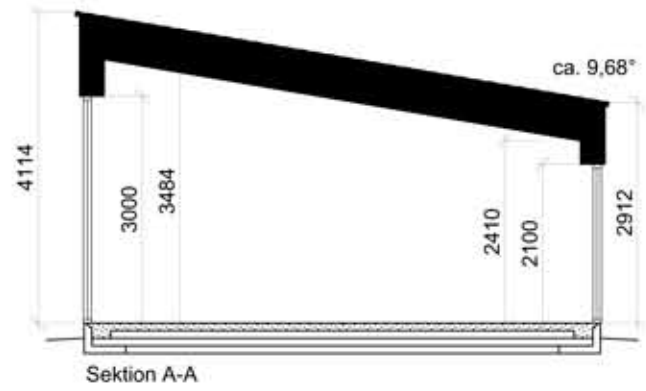

Sektion A-A

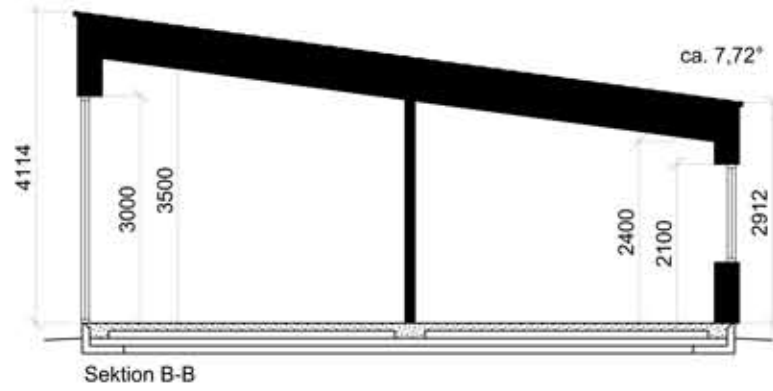

Sektion B-B

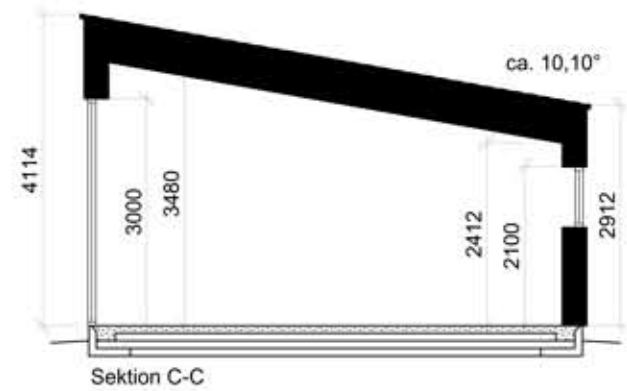

Sektion C-C

